


	<b>FV</b> VENTING SKYLIGHT
	<b>ELA</b> FLASHING FOR SLATE LIKE ROOFING MATERIALS
	<b>BITUMEN</b> SHEATHING

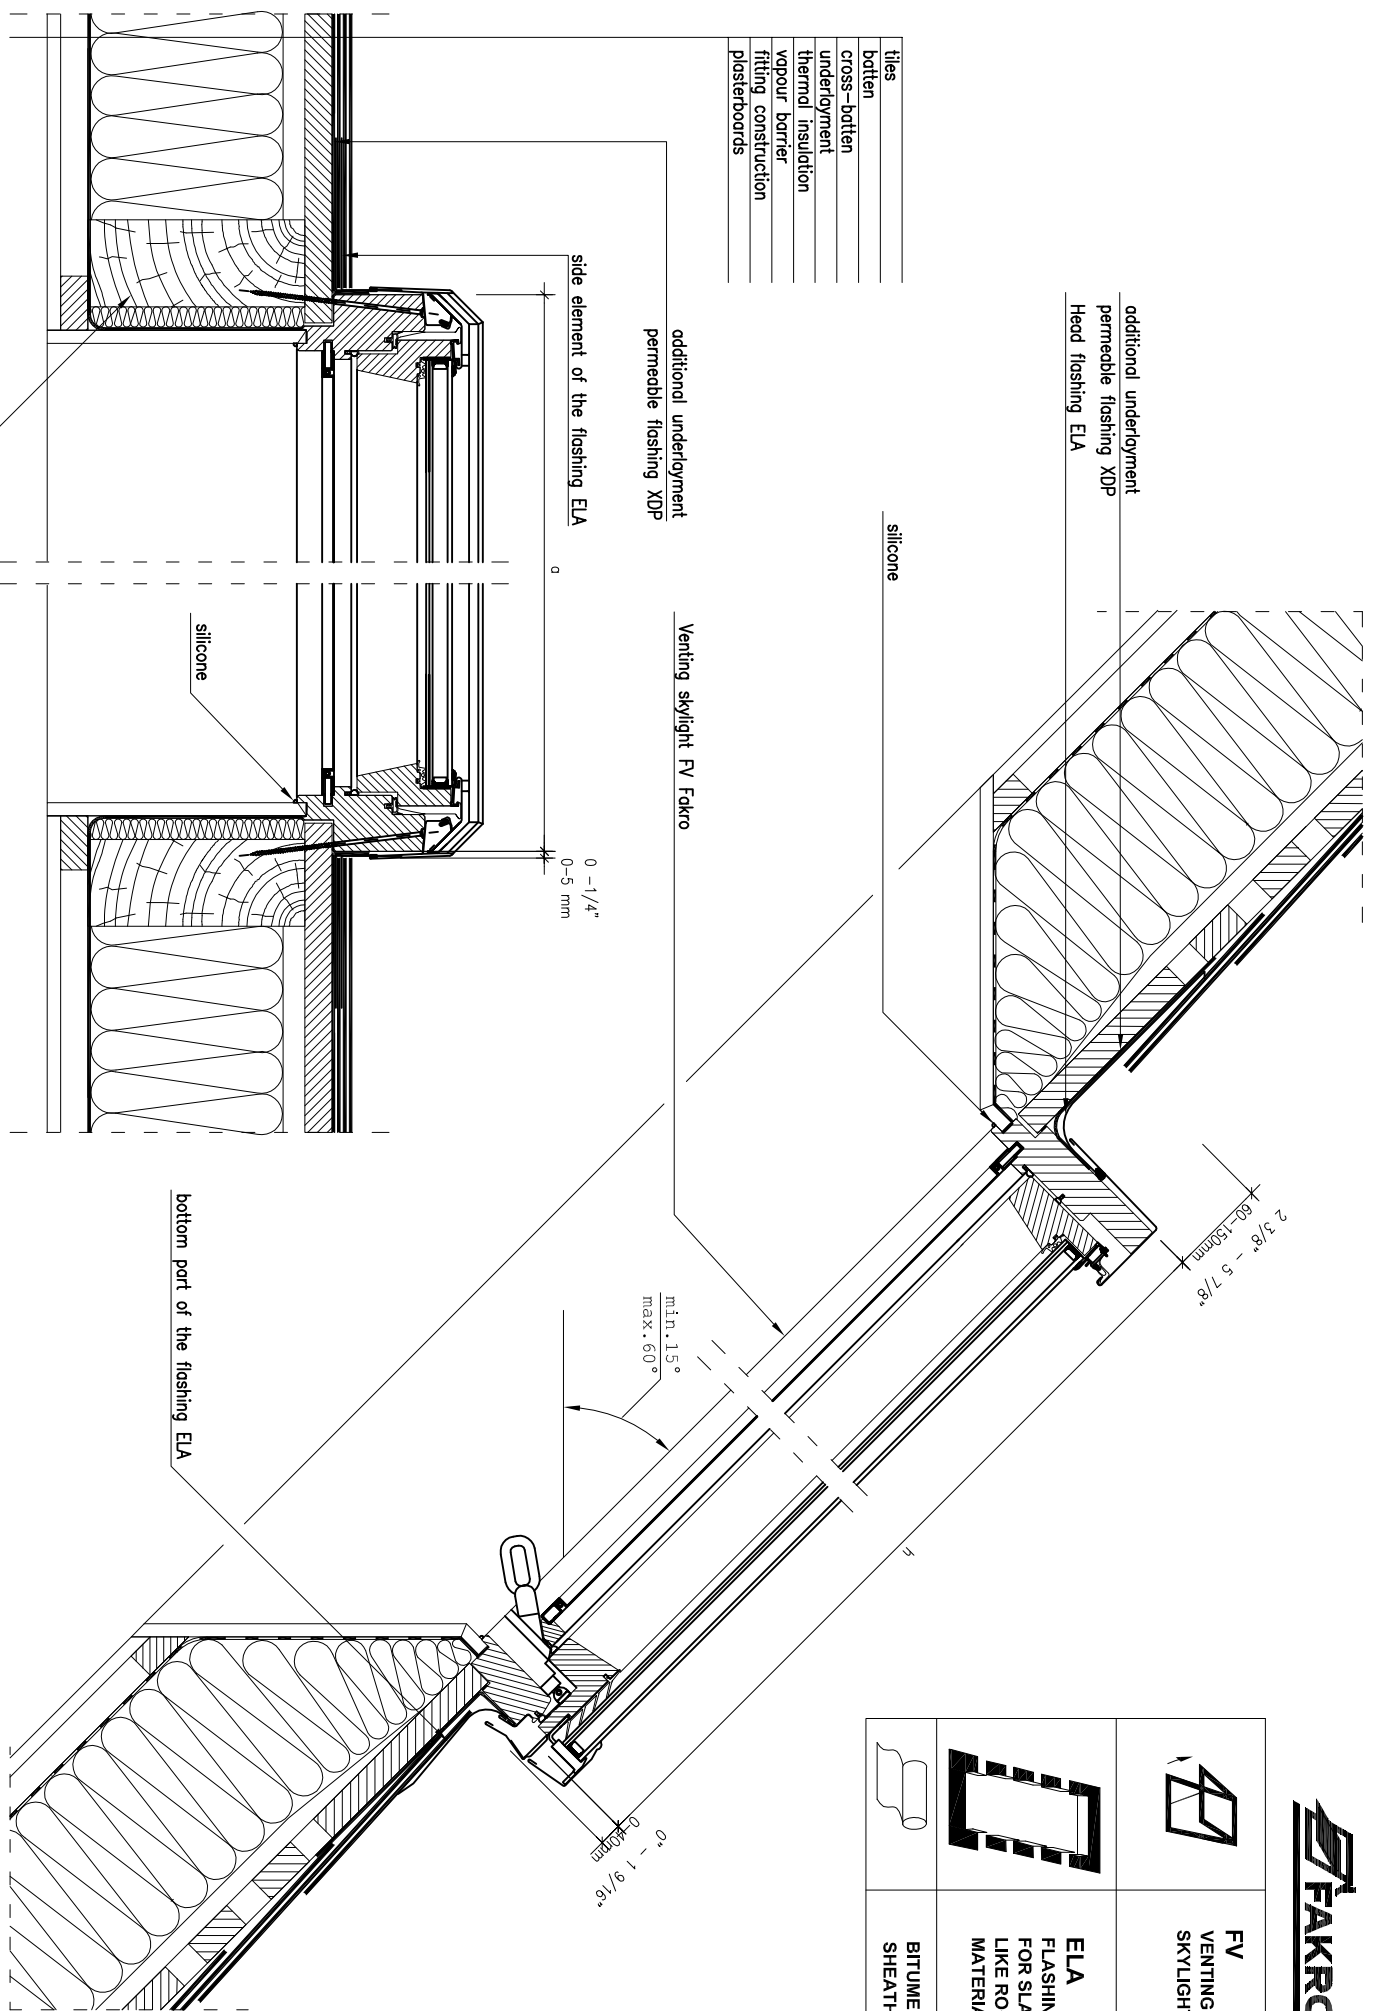

INVESTOR  DESIGN UNIT	TITLE  NAME OF THE DRAWING VERTICAL AND HORIZONTAL CROSS - SECTIONS: VENTING SKYLIGHT FV FOR FLAT ROOFING MATERIALS	SCALE	DESIGNER
-----------------------------	---	-------	----------