


	FWU SIDE HUNG WINDOW
	ELW FLASHING FOR SLATE LIKE ROOFING MATERIALS
	BITUMEN SHEATHING

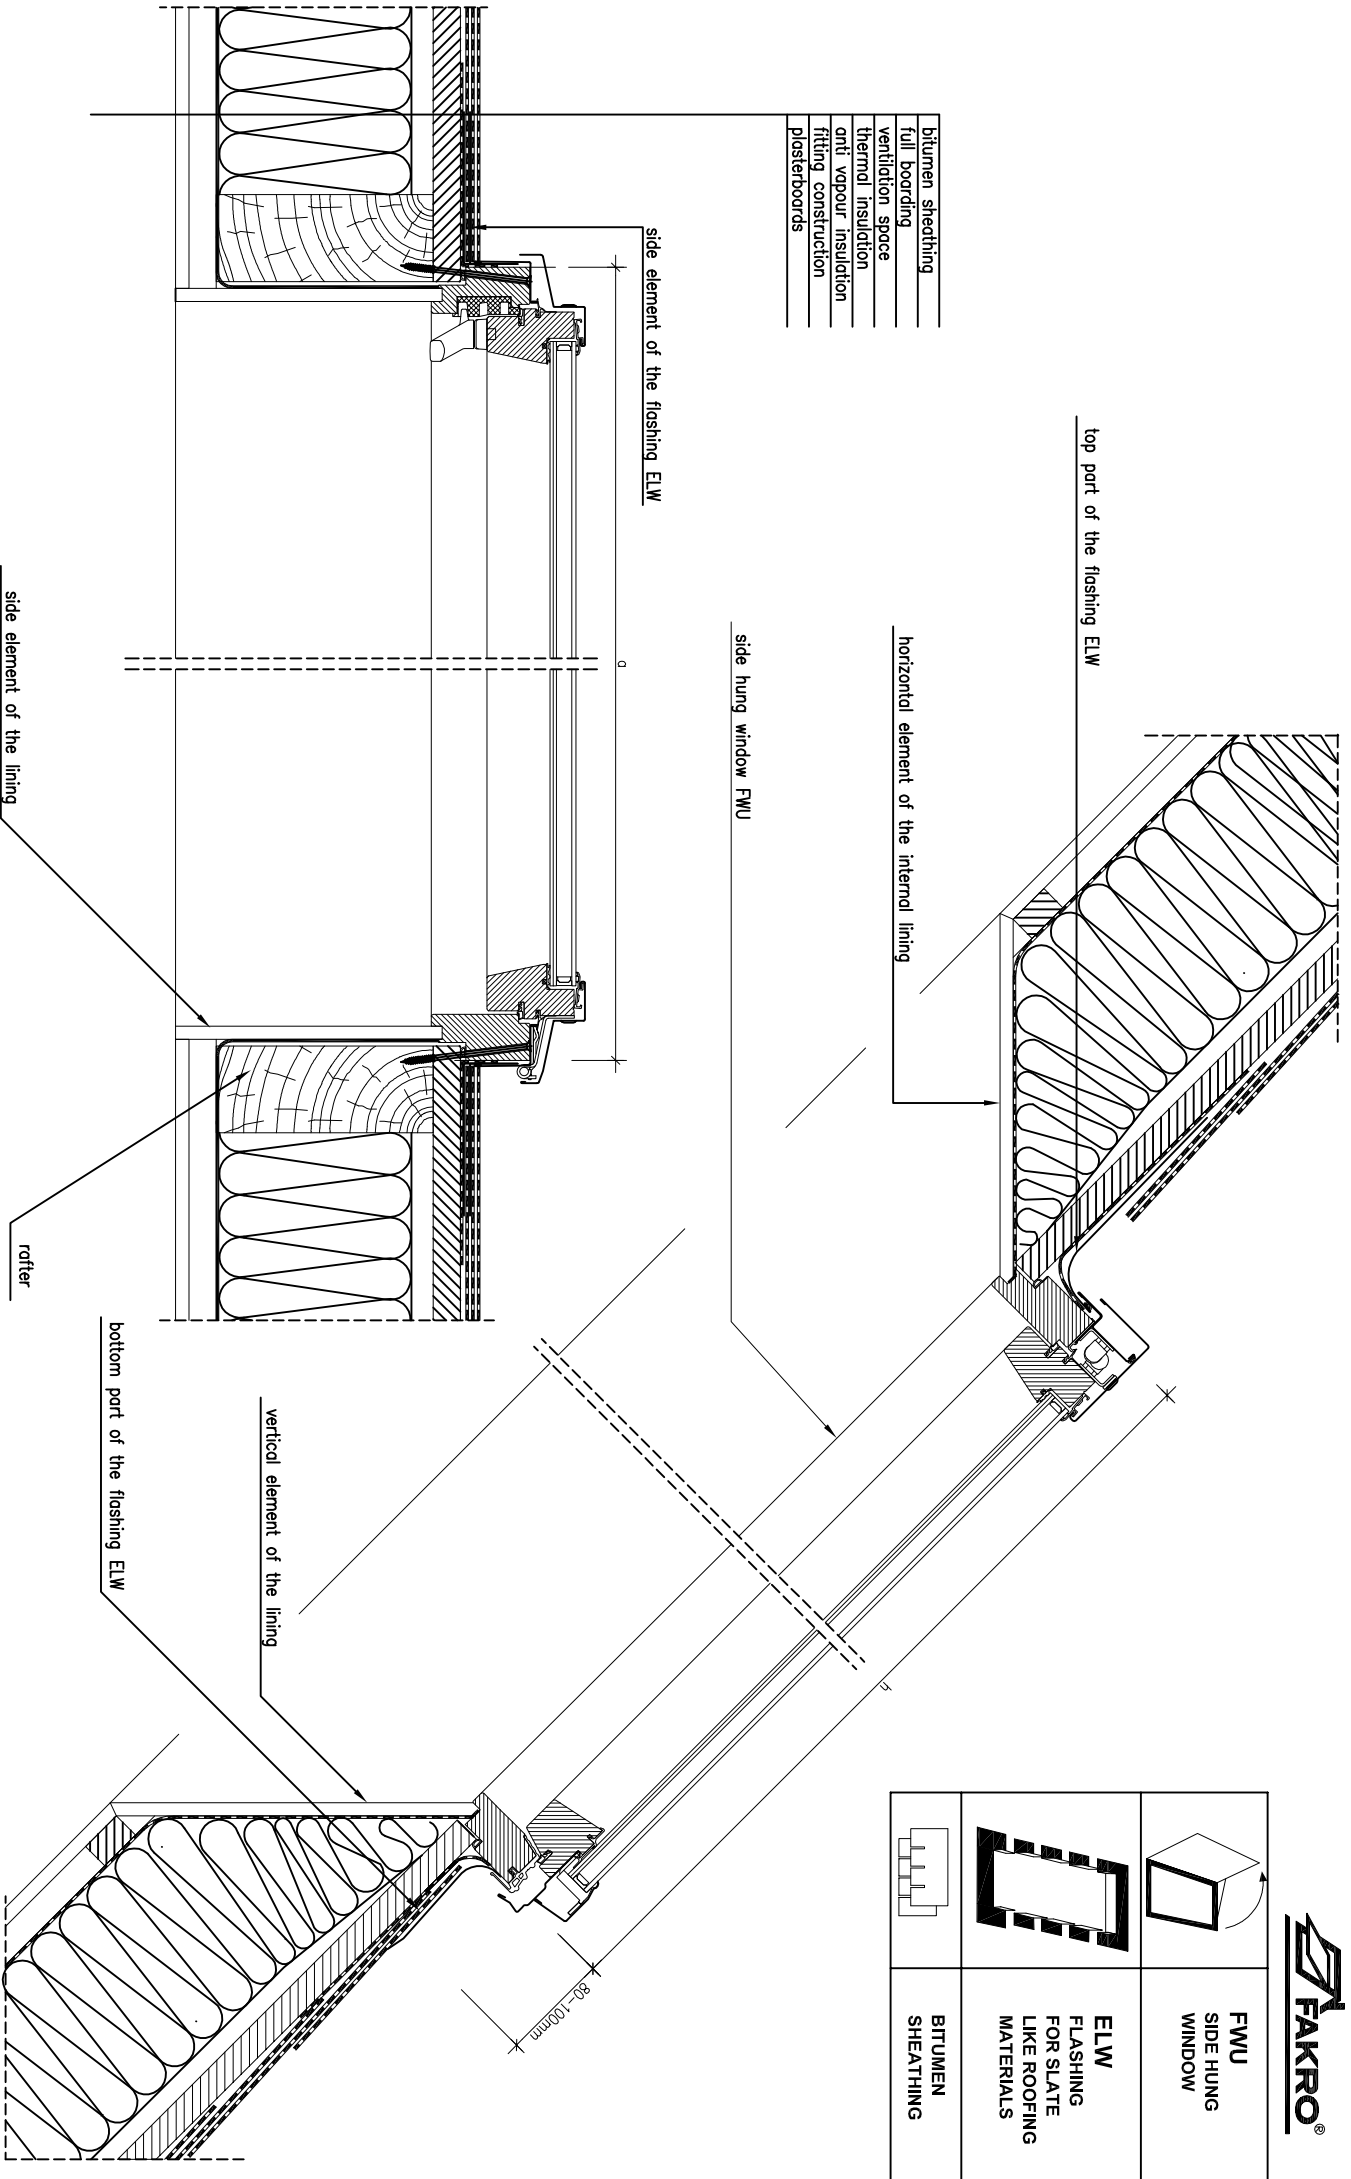

- bitumen sheathing
- full boarding
- ventilation space
- thermal insulation
- anti vapour insulation
- fitting construction
- plasterboards

INVESTOR	TITLE	SCALE	DESIGNER
DESIGN UNIT	NAME OF THE DRAWING SIDE HUNG WINDOW FWU WITH FLASHING ELW FOR SLATE LIKE ROOFING MATERIALS	DATE AND DRAWING NO.	
VERTICAL AND HORIZONTAL CROSS - SECTIONS: SIDE HUNG WINDOW FWU WITH FLASHING ELW FOR SLATE LIKE ROOFING MATERIALS			