


	FX FIXED SKYLIGHT
	EL FLASHING FOR SLATE LIKE ROOFING MATERIALS
	BITUMEN SHEATHING

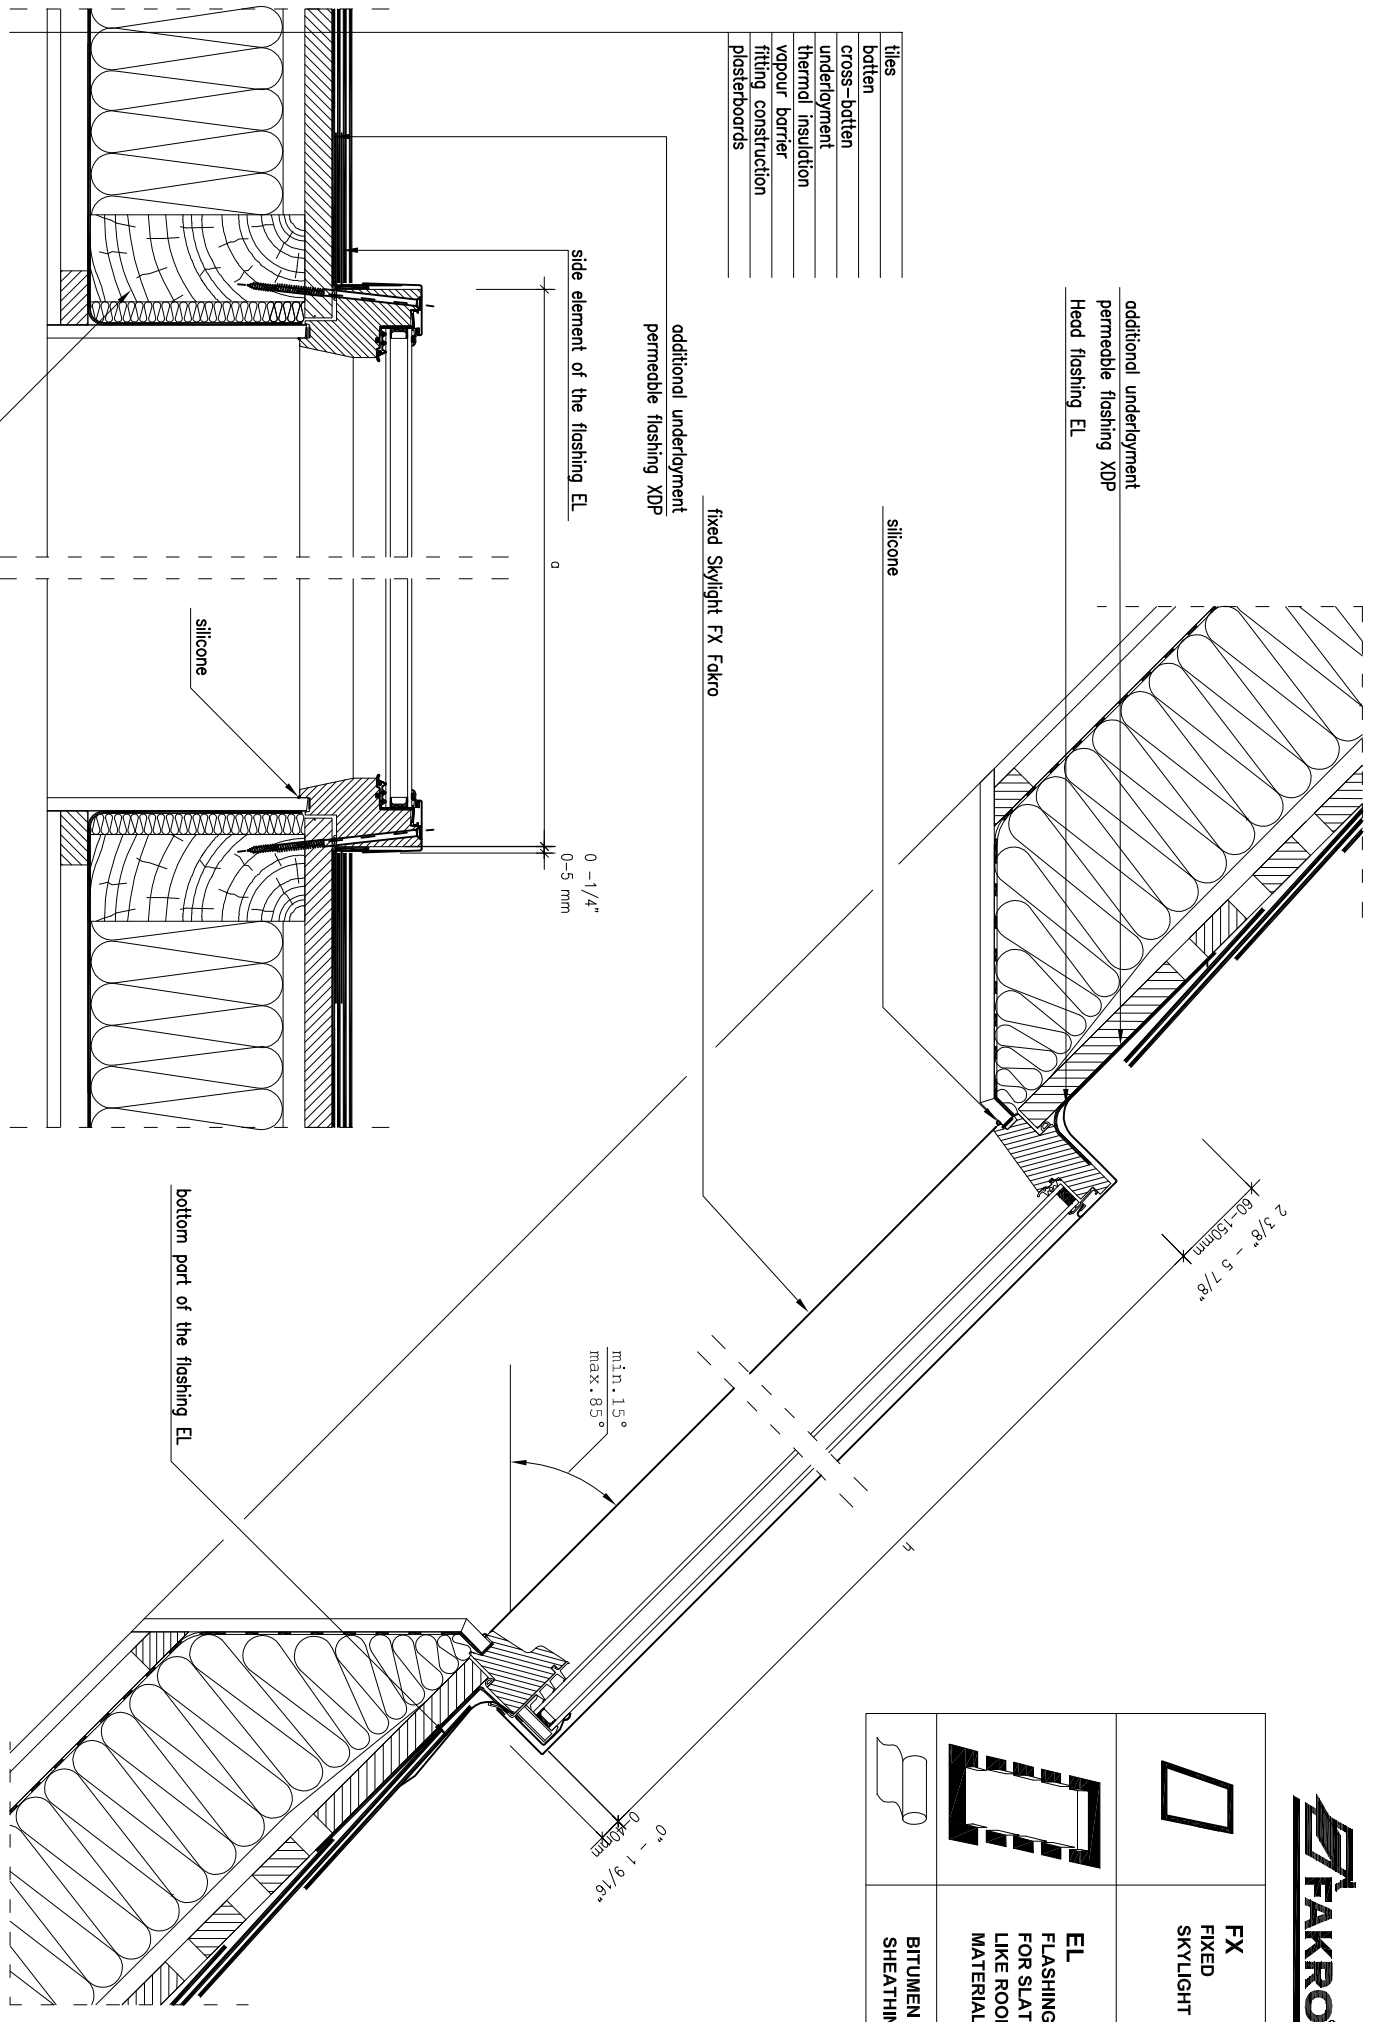

- tiles
- batten
- cross-batten
- underlayment
- thermal insulation
- vapour barrier
- fitting construction
- plasterboards

additional underlayment
permeable flashing XDP
Head flashing EL

fixed Skylight FX Fakro

silicone

additional underlayment
permeable flashing XDP

side element of the flashing EL

0 - 1/4"
0-5 mm

silicone

bottom part of the flashing EL

min. 15°
max. 85°

0 - 1 9/16"
0-40mm

rafter

INVESTOR	TITLE	SCALE	DESIGNER
DESIGN UNIT	NAME OF THE DRAWING VERTICAL AND HORIZONTAL CROSS - SECTIONS: FIXED SKYLIGHT FX FOR FLAT ROOFING MATERIALS	DATE AND DRAWING NO.	